
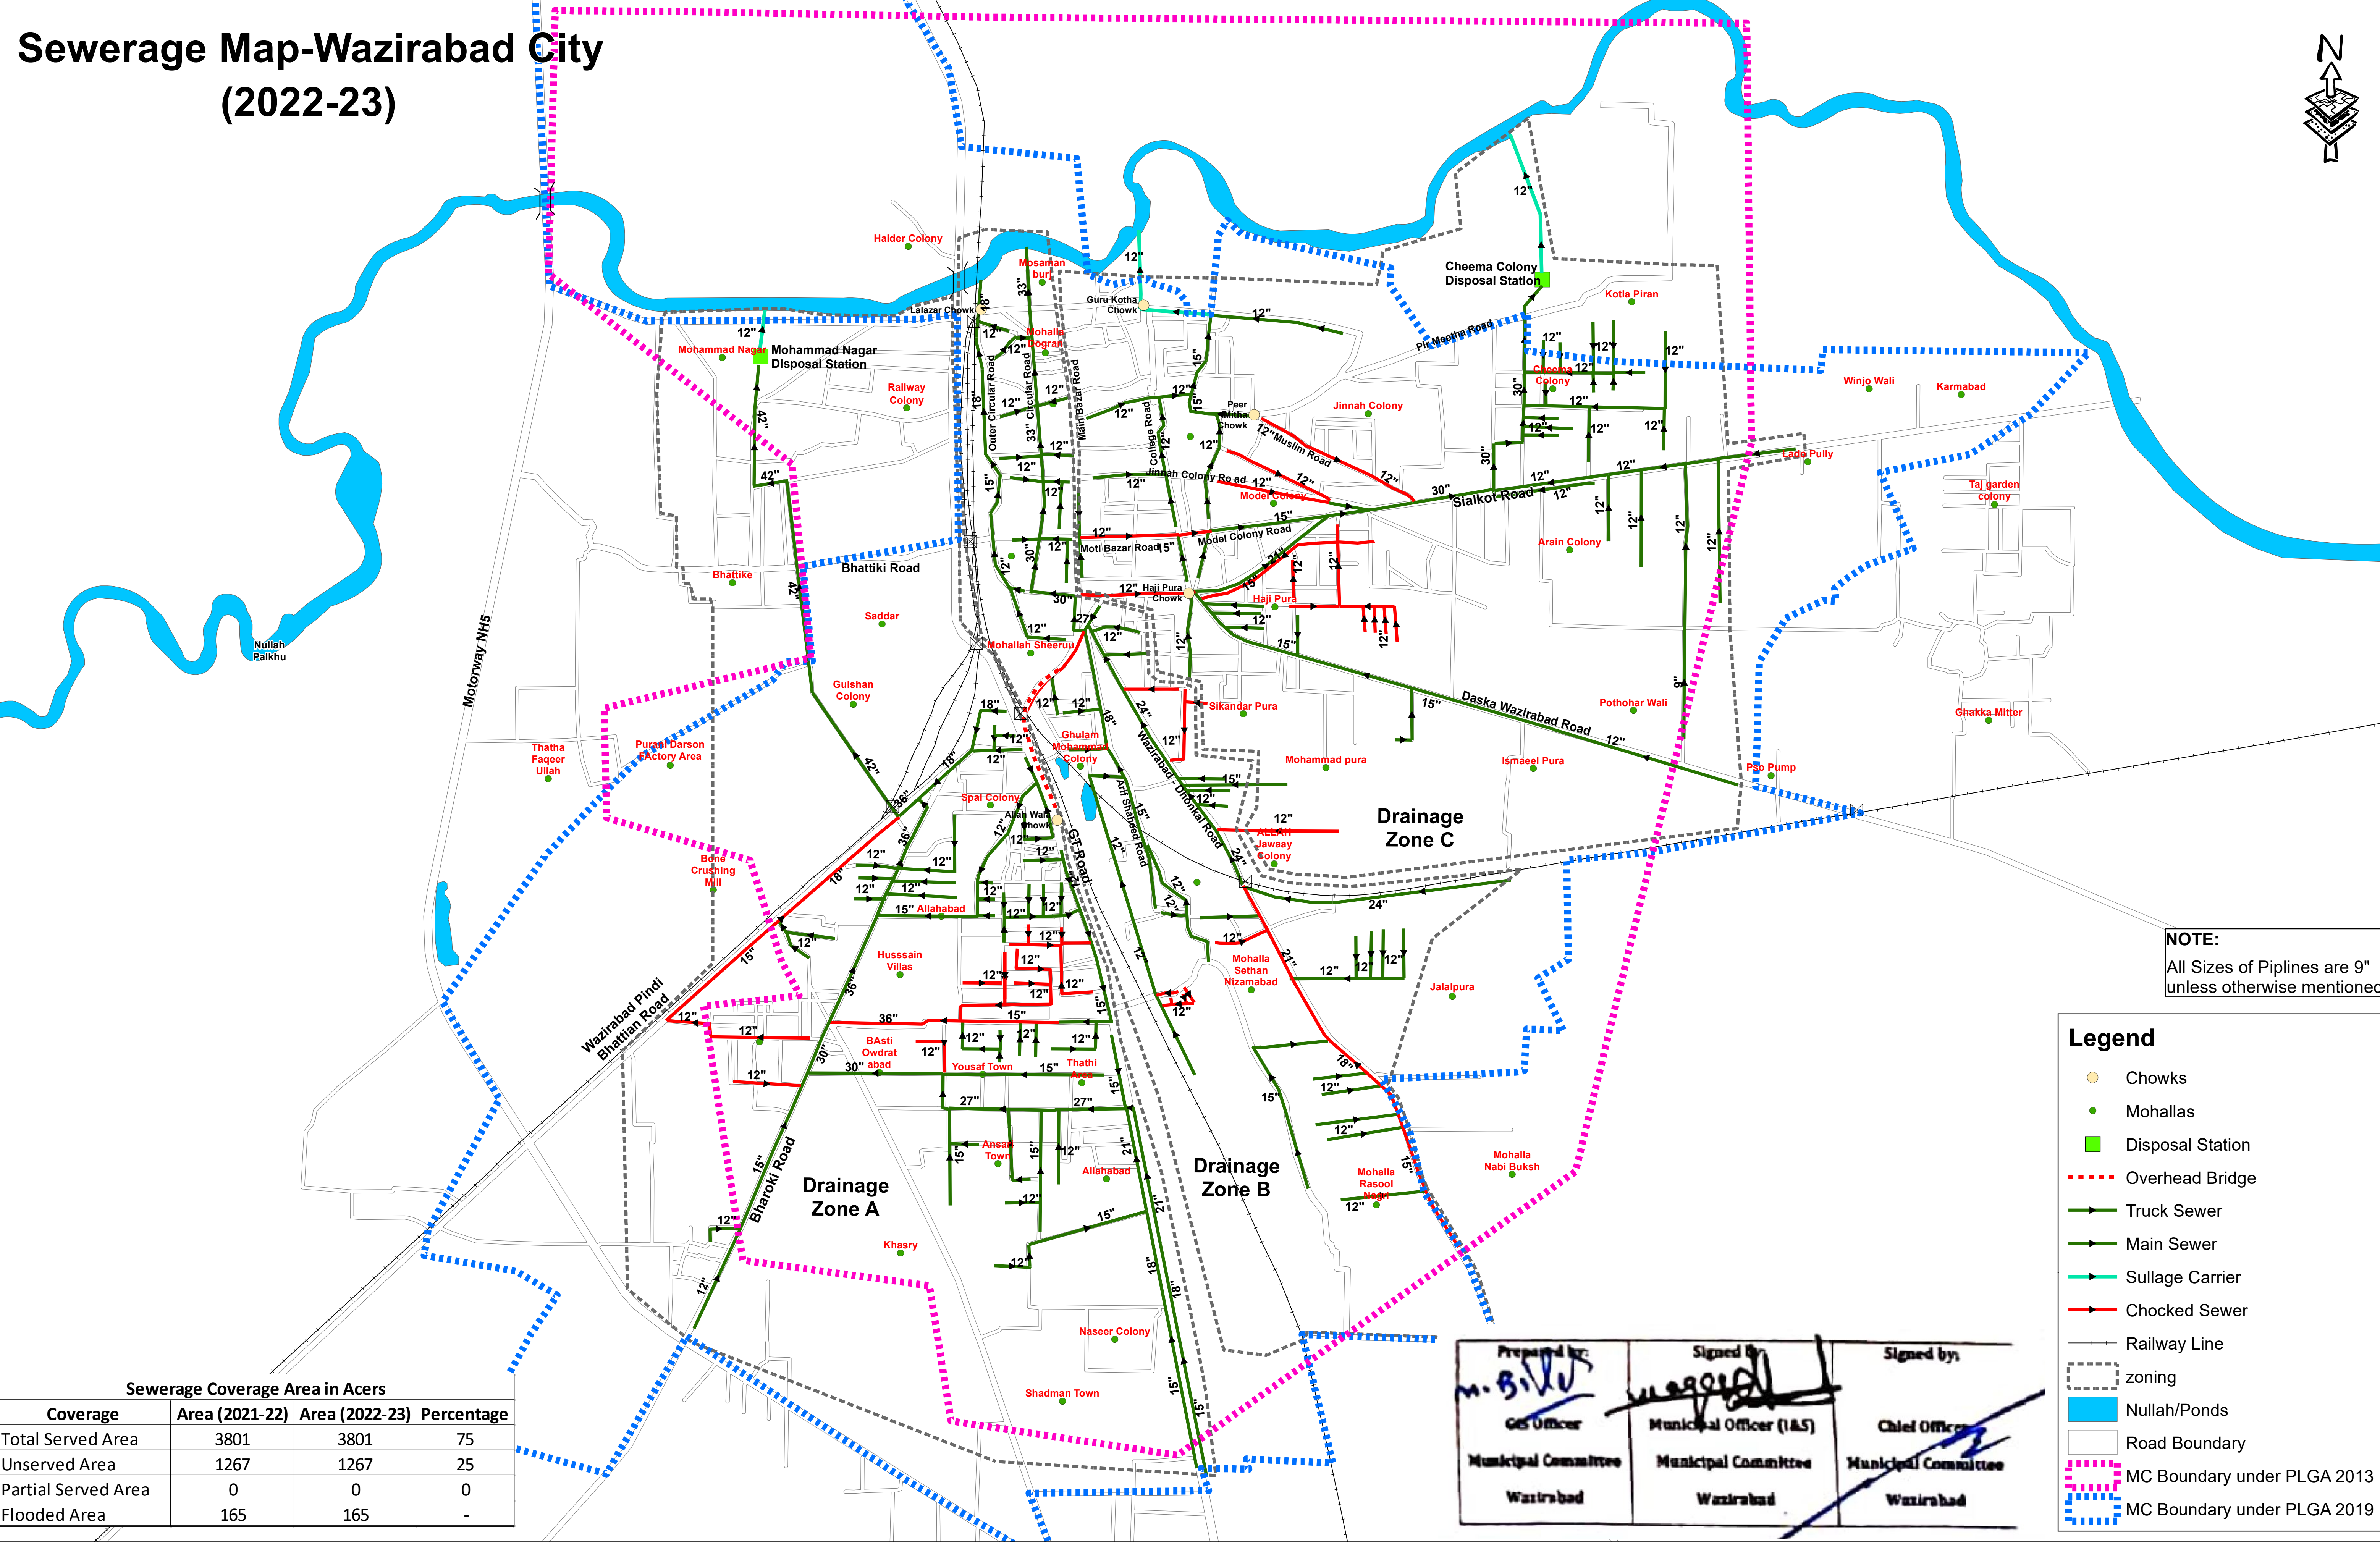


Sewerage Map-Wazirabad City

(2022-23)

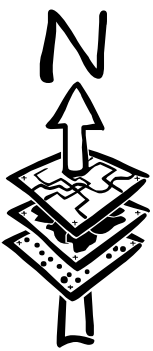

NOTE:
All Sizes of Pipelines are 9"
unless otherwise mentioned

Legend

- Chowks
- Mohallas
- Disposal Station
- Overhead Bridge
- Truck Sewer
- Main Sewer
- Sullage Carrier
- Chocked Sewer
- Railway Line
- zoning
- Nullah/Ponds
- Road Boundary
- MC Boundary under PLGA 2013
- MC Boundary under PLGA 2019

Prepared by:

GOS Officer
Municipal Committee
Wazirabad

Signed by:

Municipal Officer (IAS)
Municipal Committee
Wazirabad

Signed by:

Chief Officer
Municipal Committee
Wazirabad

Sewerage Coverage Area in Acres			
Coverage	Area (2021-22)	Area (2022-23)	Percentage
Total Served Area	3801	3801	75
Unserved Area	1267	1267	25
Partial Served Area	0	0	0
Flooded Area	165	165	-

PUNJAB MUNICIPAL DEVELOPEMENT FUND COMPANY




PROJECT:
PUNJAB CITIES PROGRAM (PCP)

Map Code
0412040323
Map Version
1.4

DISCLAIMER:

INFORMATION PROVIDED BY MC, PHED & OTHER SOURCES.

Scale: 1:10,000

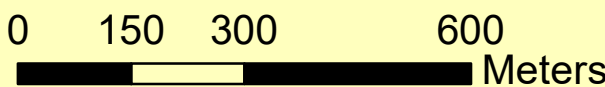

Date

March 2023