
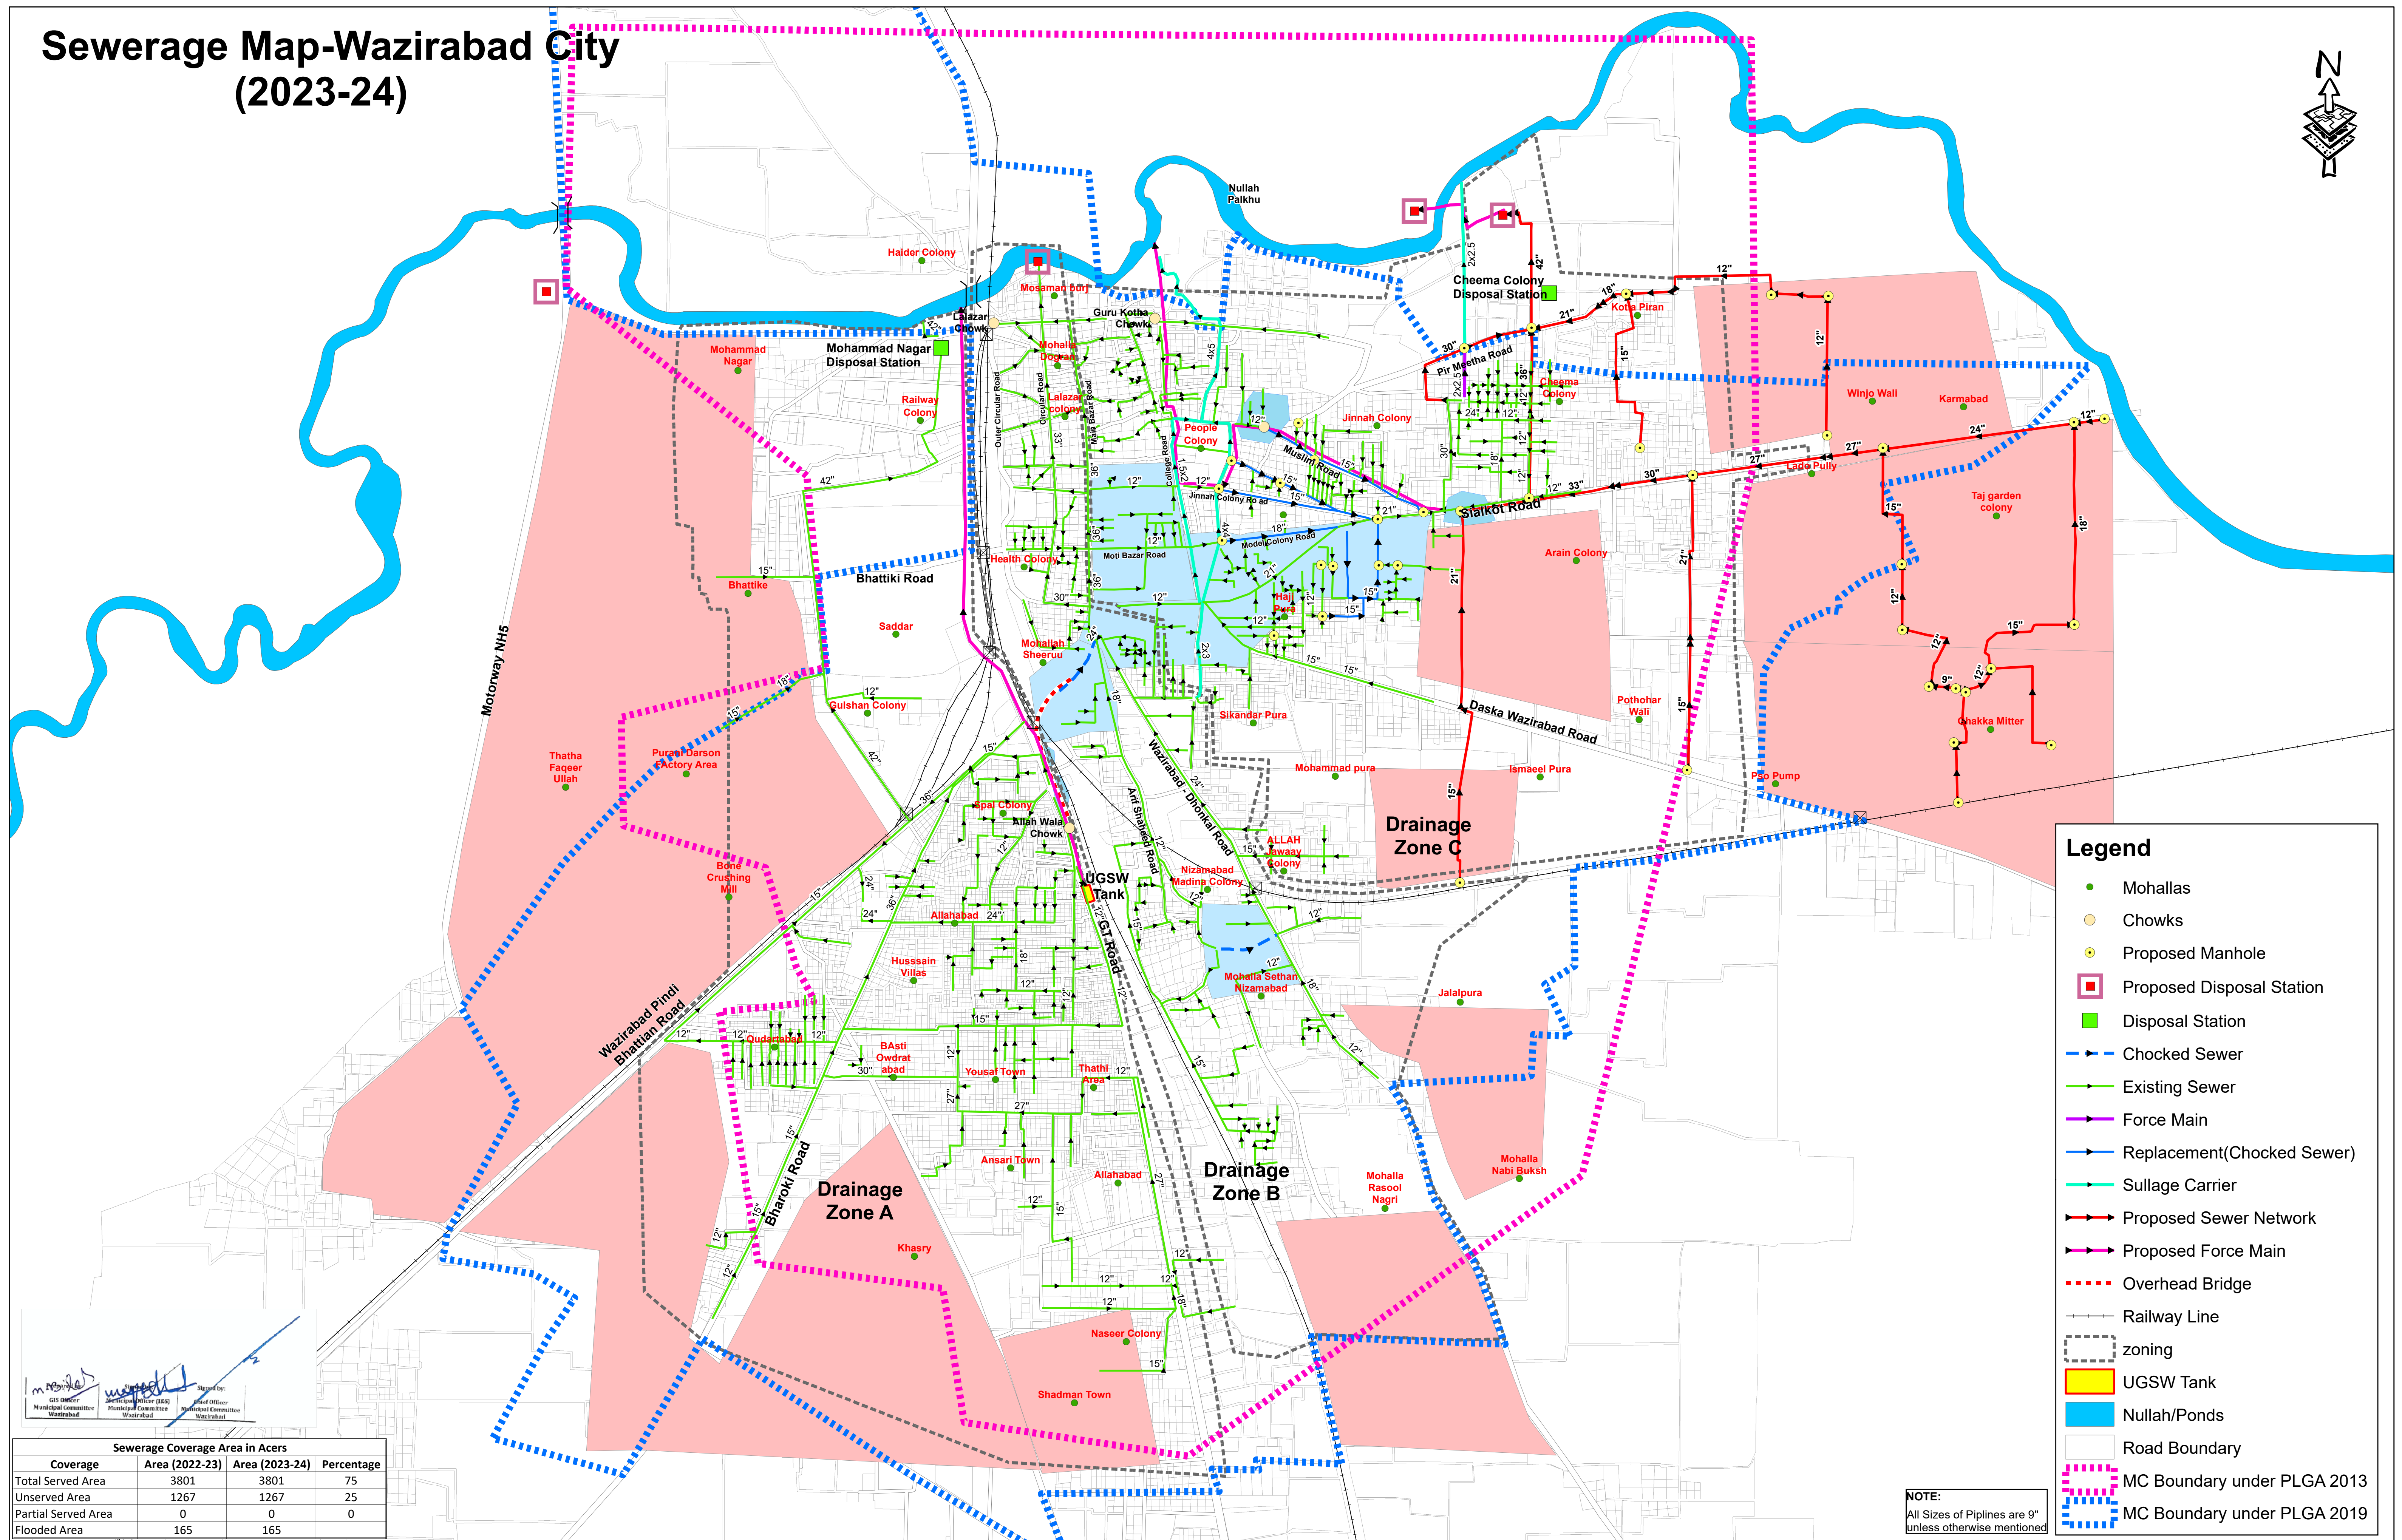


Sewerage Map-Wazirabad City (2023-24)

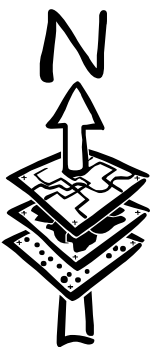

Legend

- Mohallas
- Chowks
- Proposed Manhole
- Proposed Disposal Station
- Disposal Station
- Chocked Sewer
- Existing Sewer
- Force Main
- Replacement(Chocked Sewer)
- Sullage Carrier
- Proposed Sewer Network
- Proposed Force Main
- Overhead Bridge
- Railway Line
- zoning
- UGSW Tank
- Nullah/Ponds
- Road Boundary
- MC Boundary under PLGA 2013
- MC Boundary under PLGA 2019

NOTE:
All Sizes of Pipelines are 9" unless otherwise mentioned

GIS Officer

Municipal Committee

Wazirabad

Sanitary Officer

Municipal Committee

Wazirabad

Chief Officer

Municipal Committee

Wazirabad

Signature

Signature

Signature

Sewerage Coverage Area in Acres			
Coverage	Area (2022-23)	Area (2023-24)	Percentage
Total Served Area	3801	3801	75
Unserved Area	1267	1267	25
Partial Served Area	0	0	0
Flooded Area	165	165	

PUNJAB MUNICIPAL DEVELOPEMENT FUND COMPANY



PROJECT:

PUNJAB CITIES PROGRAM (PCP)

Map Code

0412040424

Map Version

1.5

DISCLAIMER:

INFORMATION PROVIDED BY MC, PHED & OTHER SOURCES.

Scale: 1:10,000

0

150

300

600

Meters

Date

April 2024