
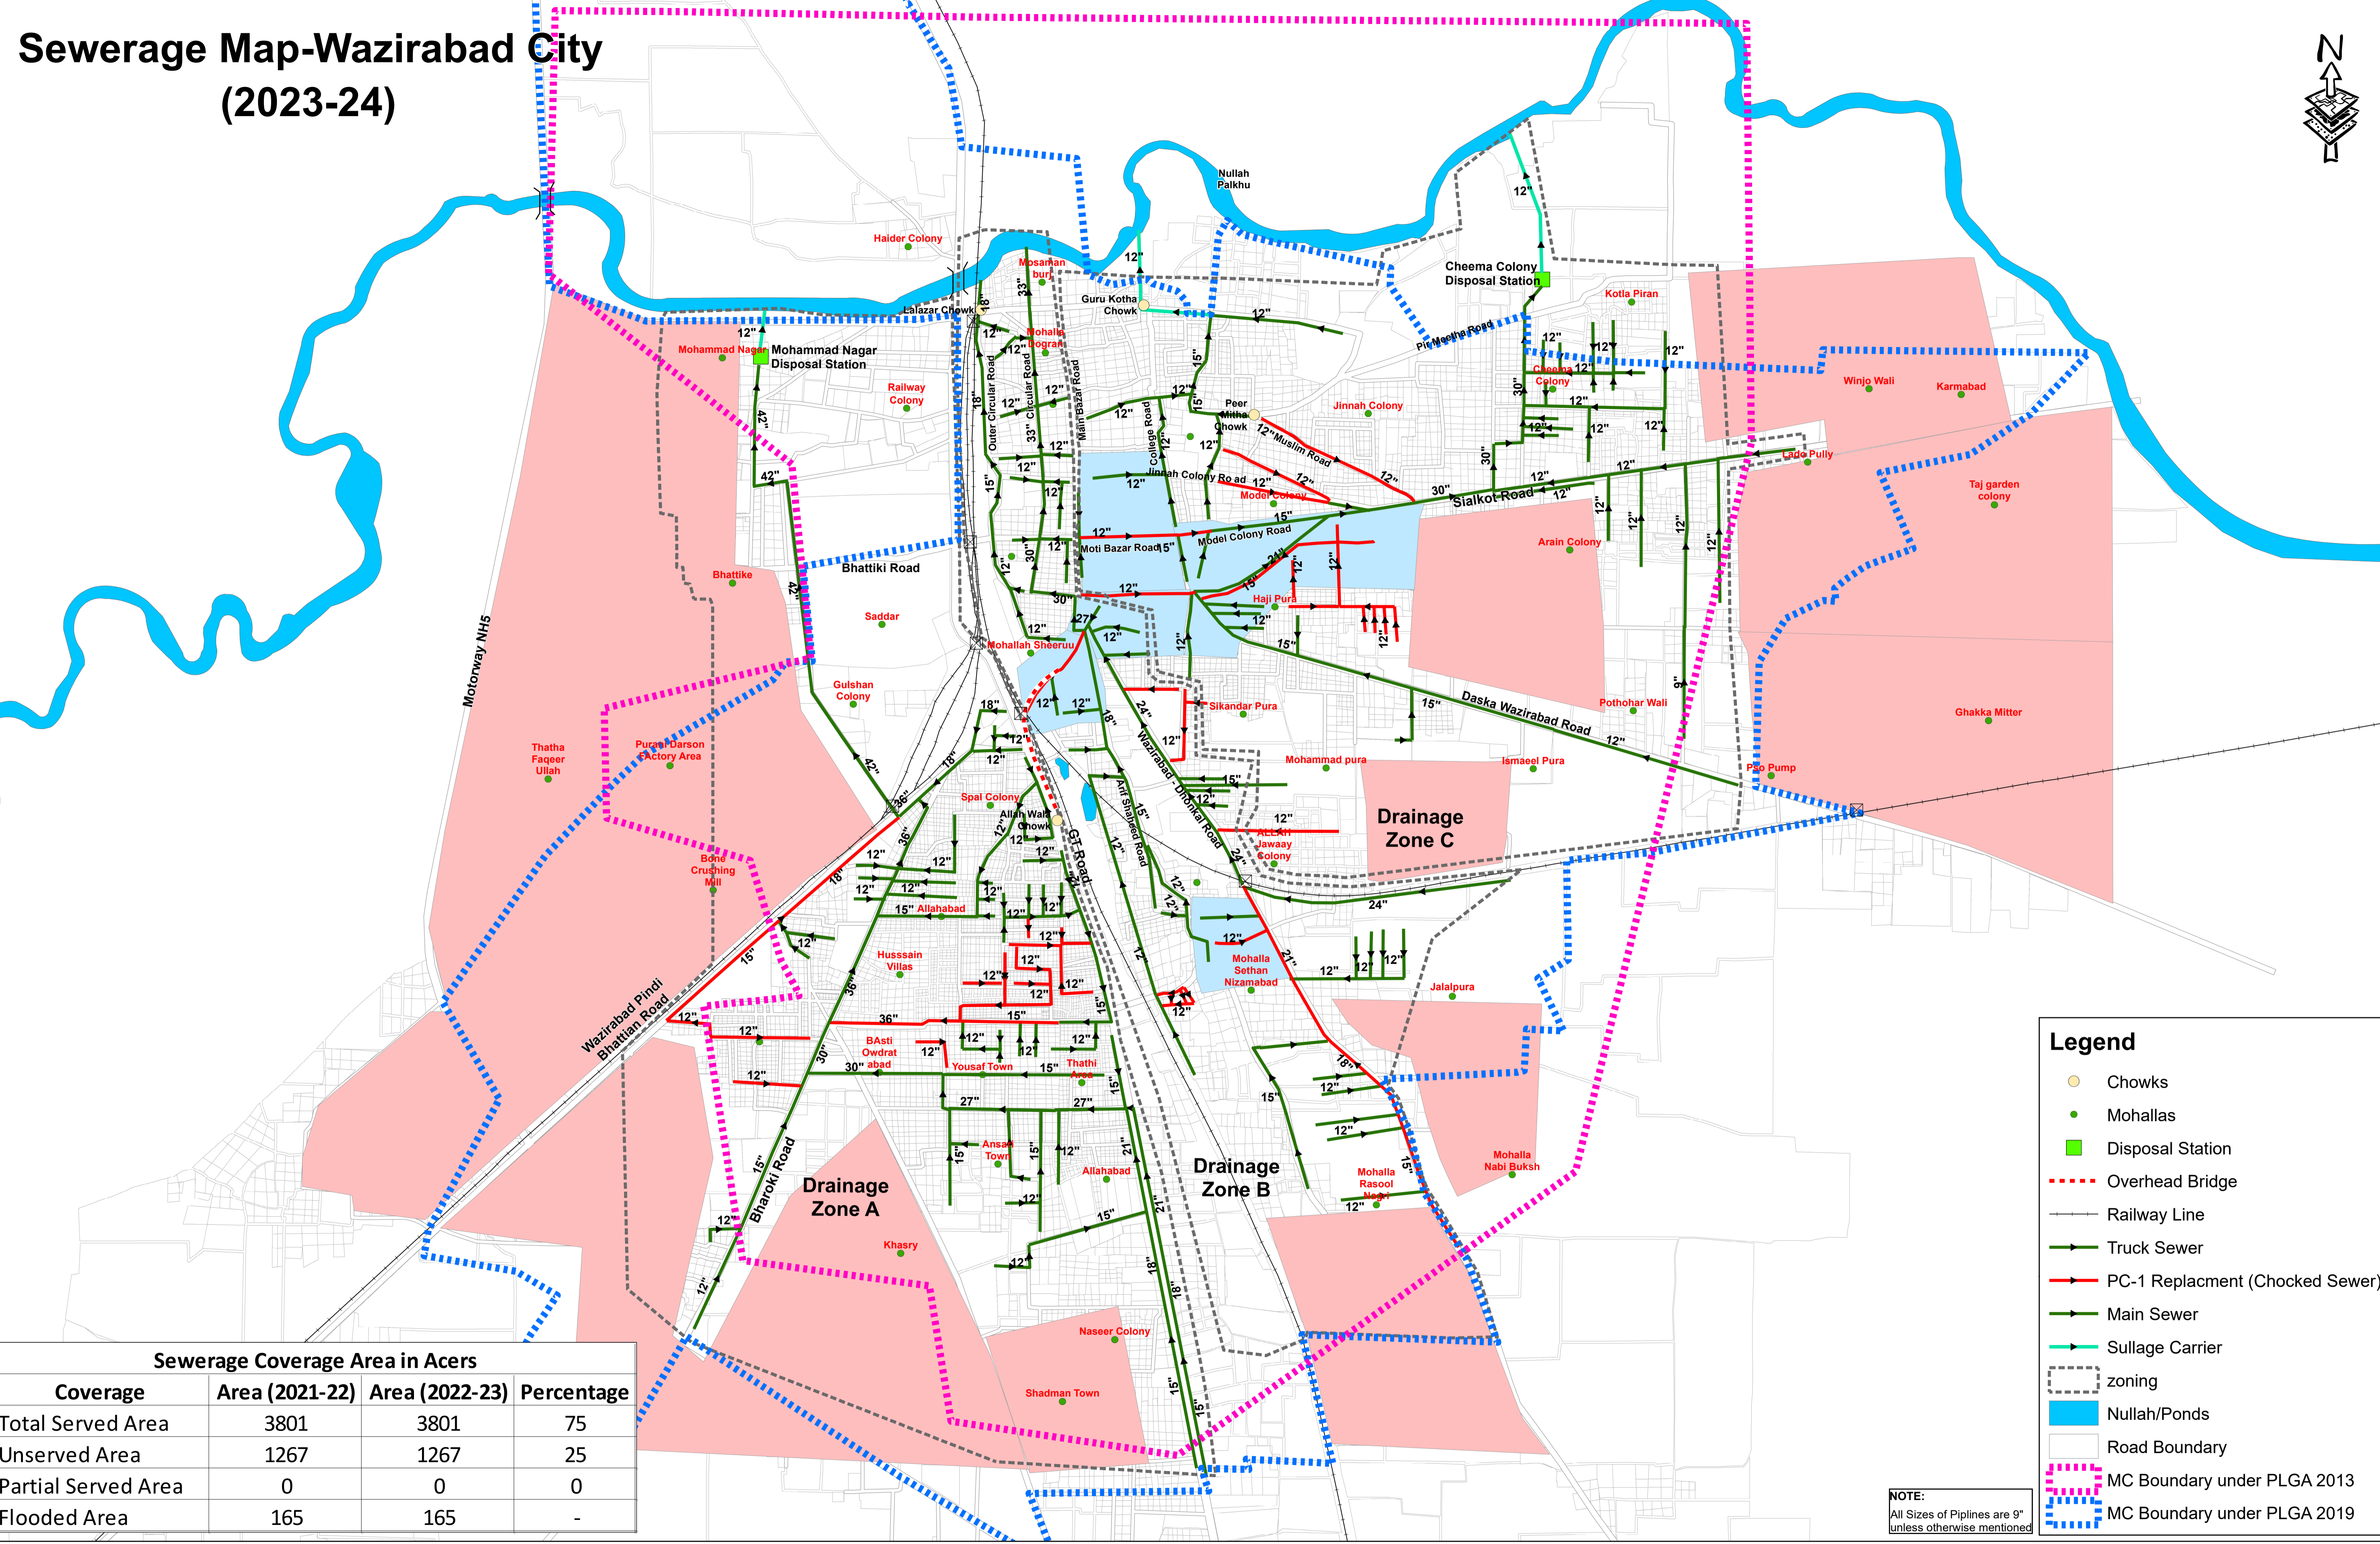


Sewerage Map-Wazirabad City (2023-24)

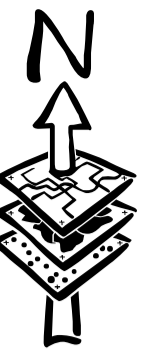

Legend

- Chowks
- Mohallas
- Disposal Station
- - - Overhead Bridge
- Railway Line
- Truck Sewer
- PC-1 Replacment (Chocked Sewer)
- Main Sewer
- Sullage Carrier
- zoning
- Nullah/Ponds
- Road Boundary
- MC Boundary under PLGA 2013
- MC Boundary under PLGA 2019

NOTE:
All Sizes of Pipelines are 9" unless otherwise mentioned

Sewerage Coverage Area in Acers			
Coverage	Area (2021-22)	Area (2022-23)	Percentage
Total Served Area	3801	3801	75
Unserved Area	1267	1267	25
Partial Served Area	0	0	0
Flooded Area	165	165	-

PUNJAB MUNICIPAL DEVELOPEMENT FUND COMPANY

PROJECT:
PUNJAB CITIES PROGRAM (PCP)

Map Code
0412041123

Map Version
1.5

DISCLAIMER:
INFORMATION PROVIDED BY MC, PHED & OTHER SOURCES.

Scale: 1:10,000

Date
November 2023