


# Sewerage Map-Wazirabad City (2023-24)

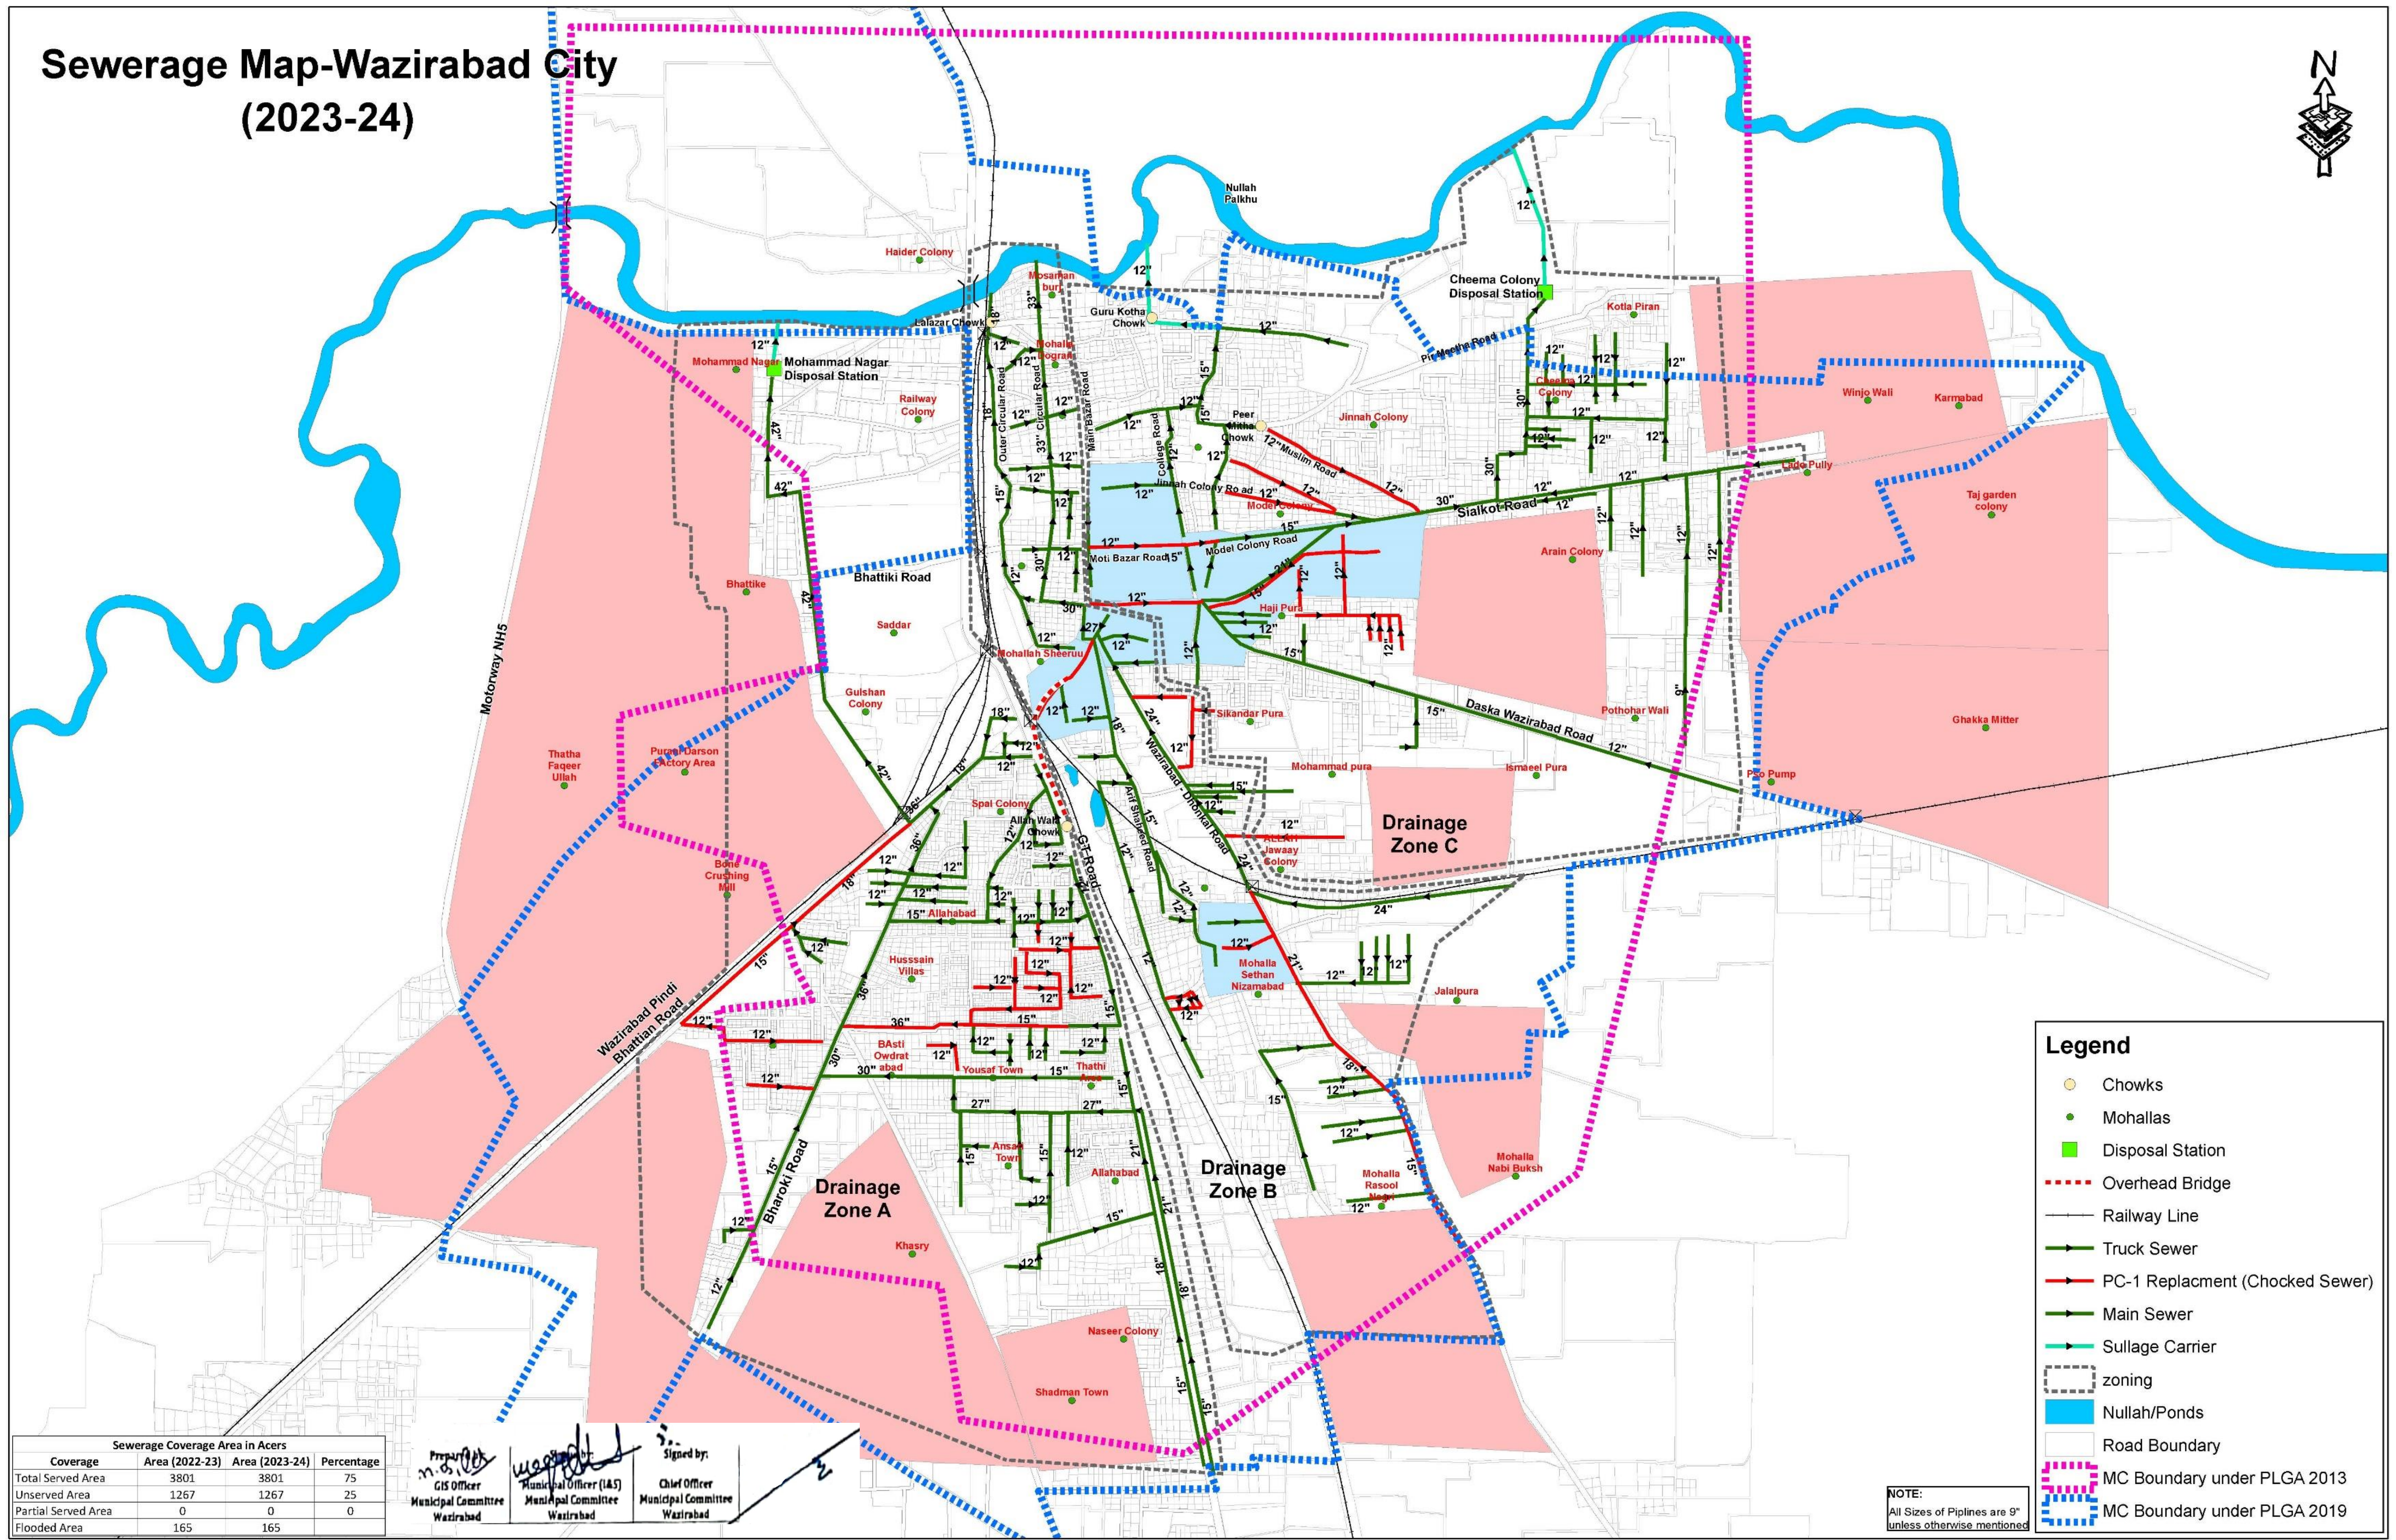

**Legend**

- Chowks
- Mohallas
- Disposal Station
- Overhead Bridge
- Railway Line
- Truck Sewer
- PC-1 Replacment (Chocked Sewer)
- Main Sewer
- Sullage Carrier
- zoning
- Nullah/Ponds
- Road Boundary
- MC Boundary under PLGA 2013
- MC Boundary under PLGA 2019

**NOTE:**  
All Sizes of Pipelines are 9" unless otherwise mentioned

Sewerage Coverage Area in Acers			
Coverage	Area (2022-23)	Area (2023-24)	Percentage
Total Served Area	3801	3801	75
Unserved Area	1267	1267	25
Partial Served Area	0	0	0
Flooded Area	165	165	

Prepared by: *[Signature]*  
GIS Officer  
Municipal Committee  
Wazirabad

Signed by: *[Signature]*  
Municipal Officer (IAS)  
Municipal Committee  
Wazirabad

Signed by: *[Signature]*  
Chief Officer  
Municipal Committee  
Wazirabad

**PUNJAB MUNICIPAL DEVELOPEMENT FUND COMPANY**

**PROJECT:**  
**PUNJAB CITIES PROGRAM (PCP)**

**Map Code**  
0412040324

**Map Version**  
1.5

**DISCLAIMER:**  
INFORMATION PROVIDED BY MC, PHED & OTHER SOURCES.

**Scale:** 1:10,000

**Date**  
**March 2024**